


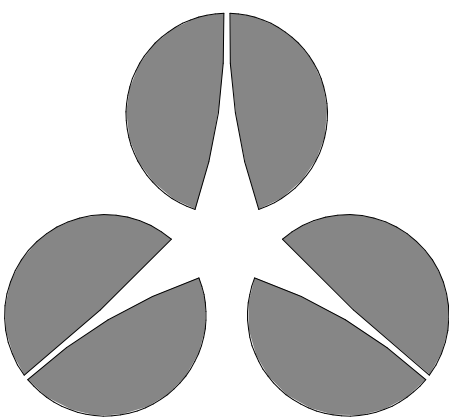

architecture
•
engineering
•
management

pittsfield, ma
unionville, ct
troy, ny

(888) 336-6500
team@edm-ae.com

consultants:

design by:	drawn by:
as	cjc
checked by:	
approved by:	
	te

Berkshire Housing
Development - Zion
Church Renovation

74 First Street,
Pittsfield MA 01201

keyplan:




issue / rev.	date:	issued for:	by:

construction plan - basement

date:
04.28.22
project number:
bhd-6126
scale:
1/8" = 1'-0"
drawing number:

"PRELIMINARY"
NOT TO BE USED FOR CONSTRUCTION

A-101

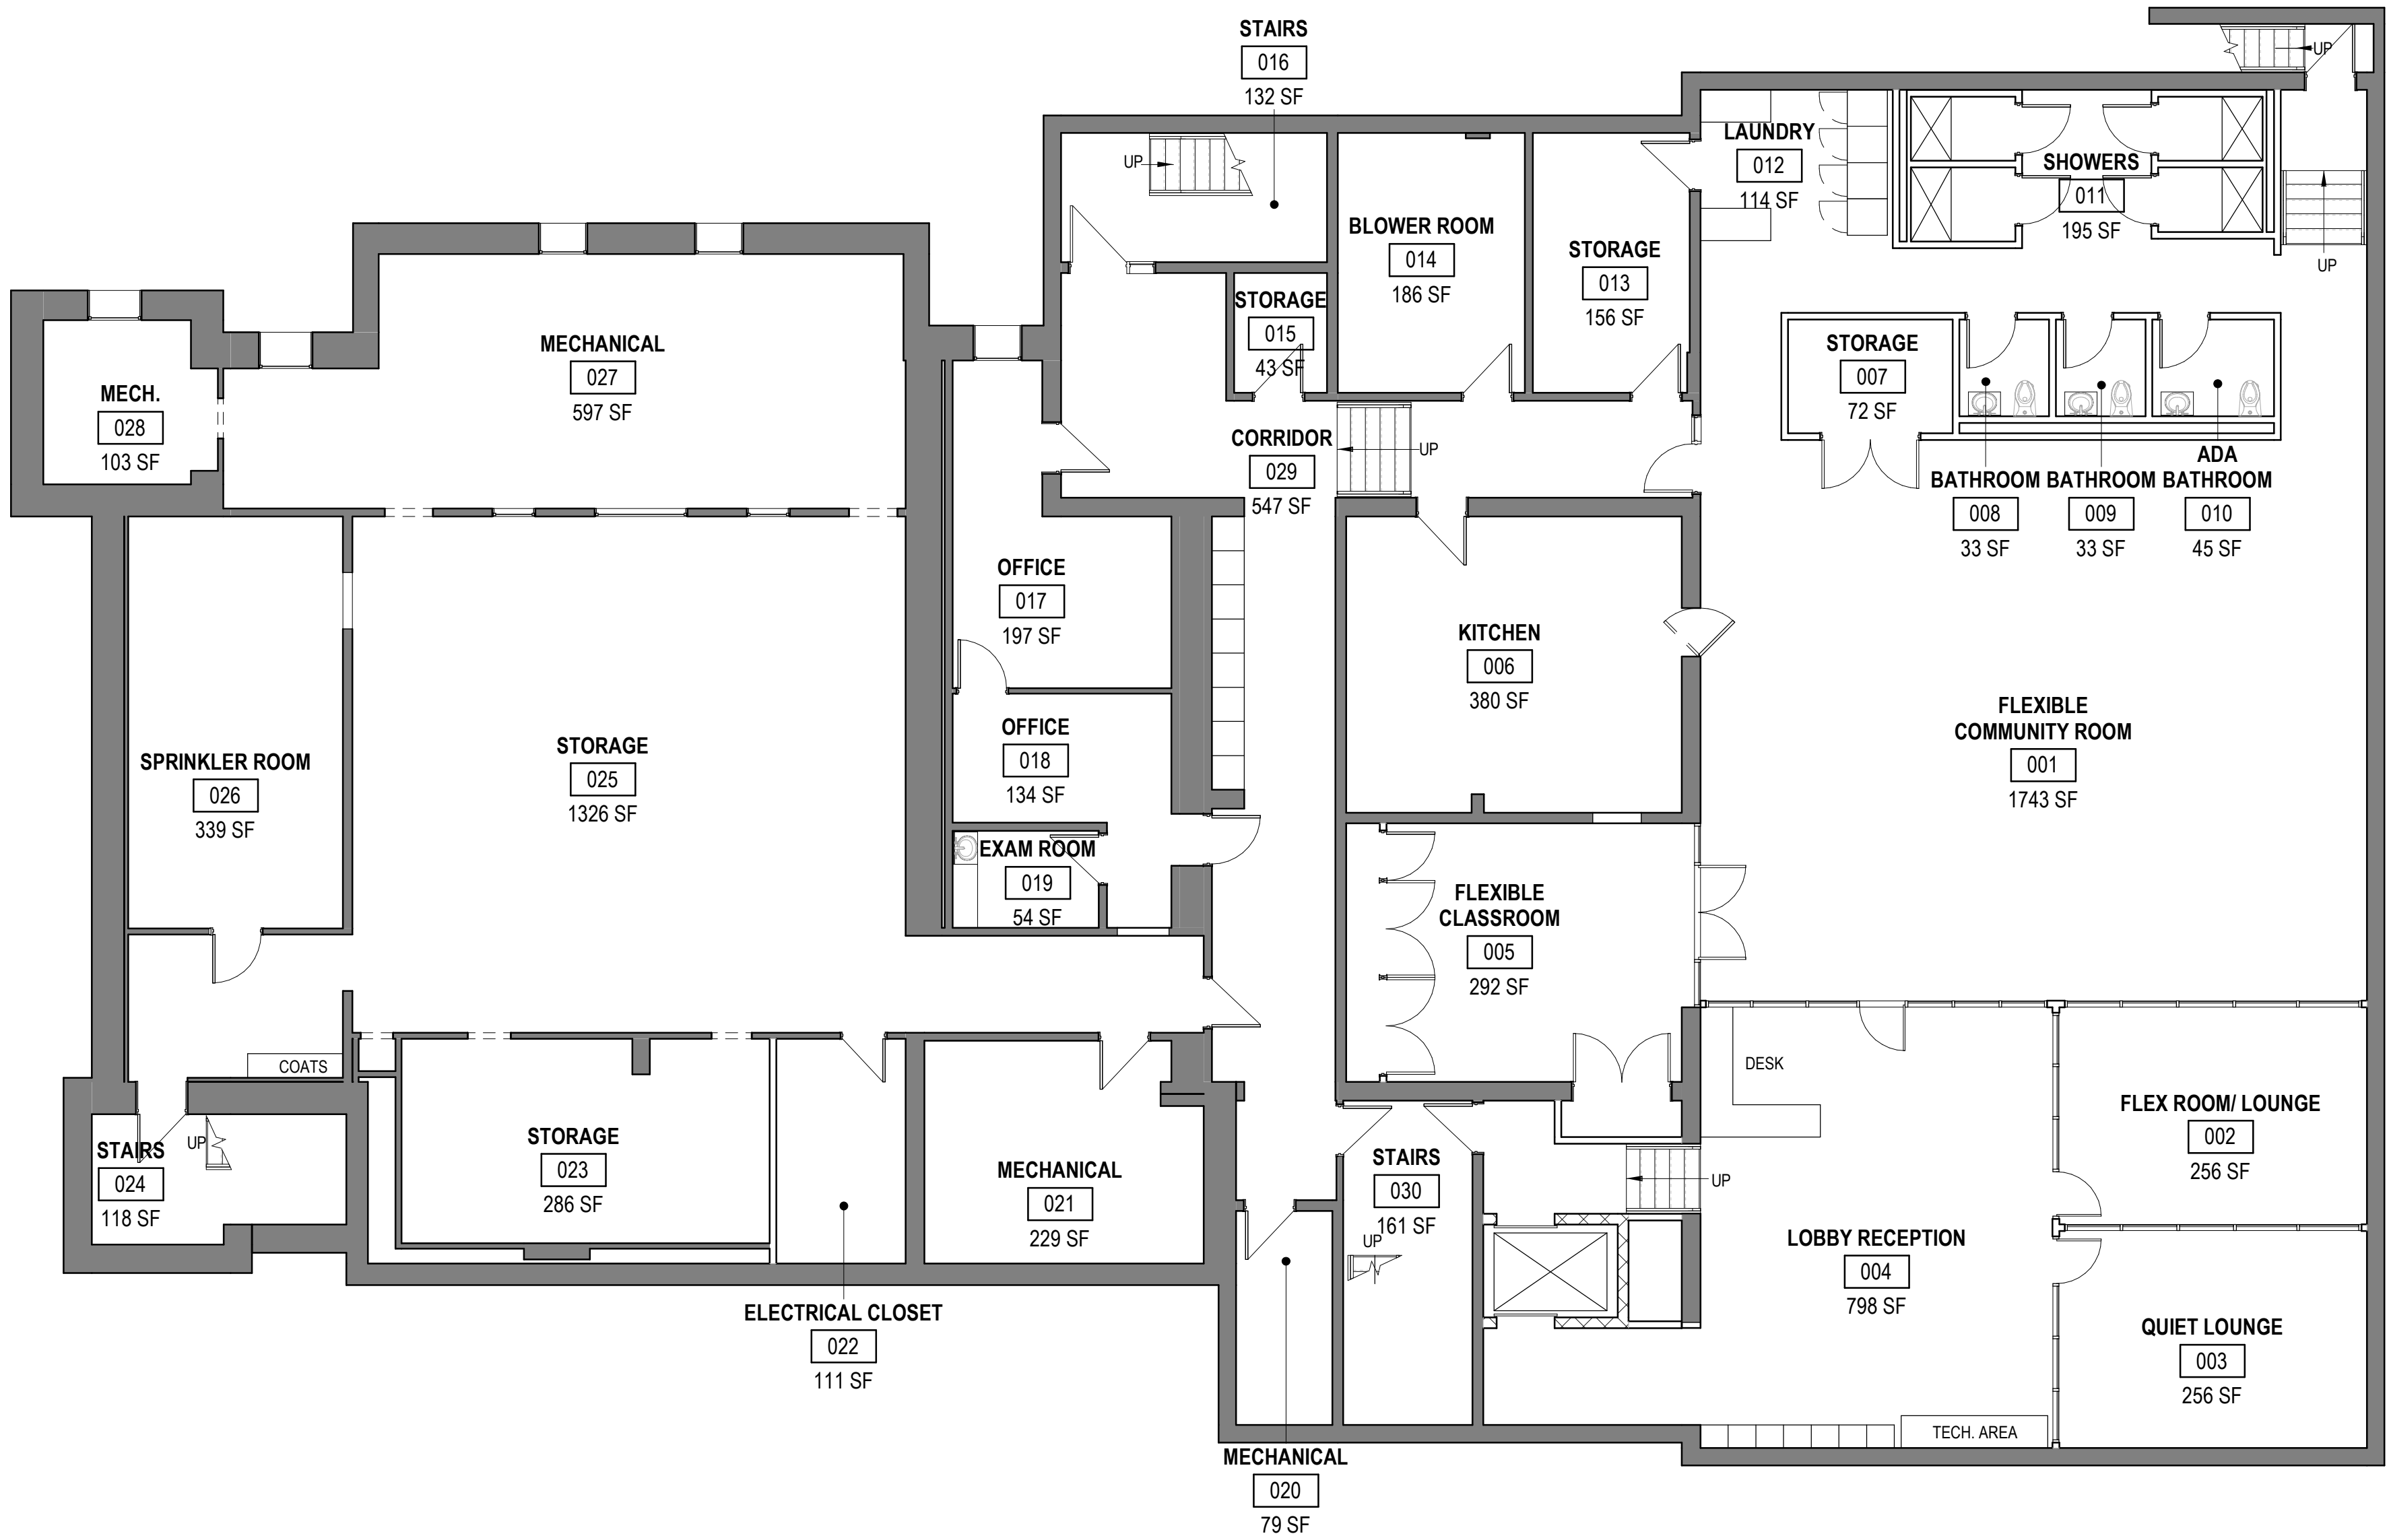

1 architectural plan - basement
1/8" = 1'-0"